
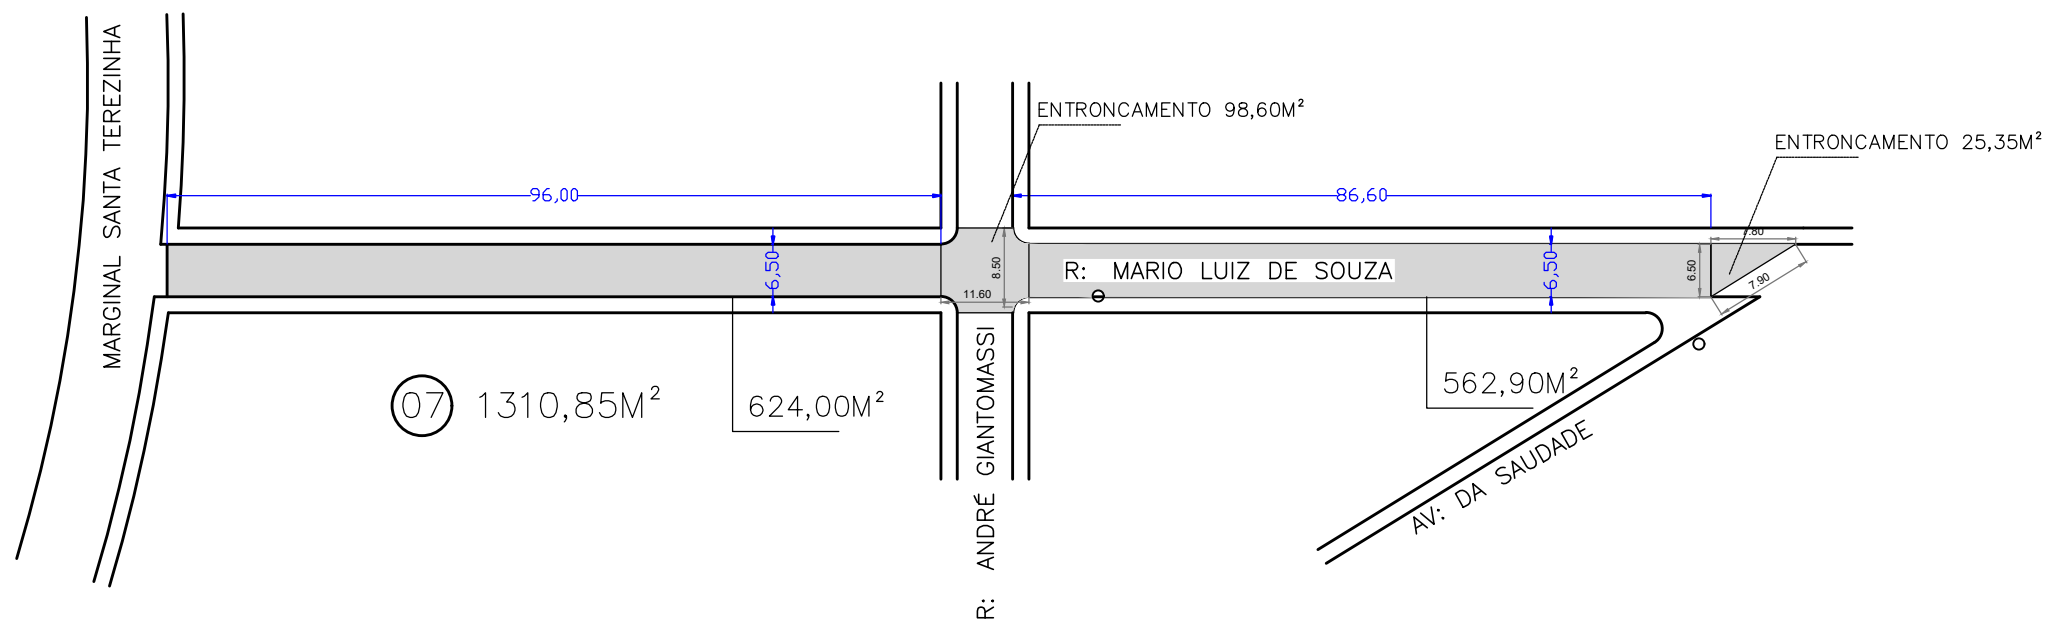


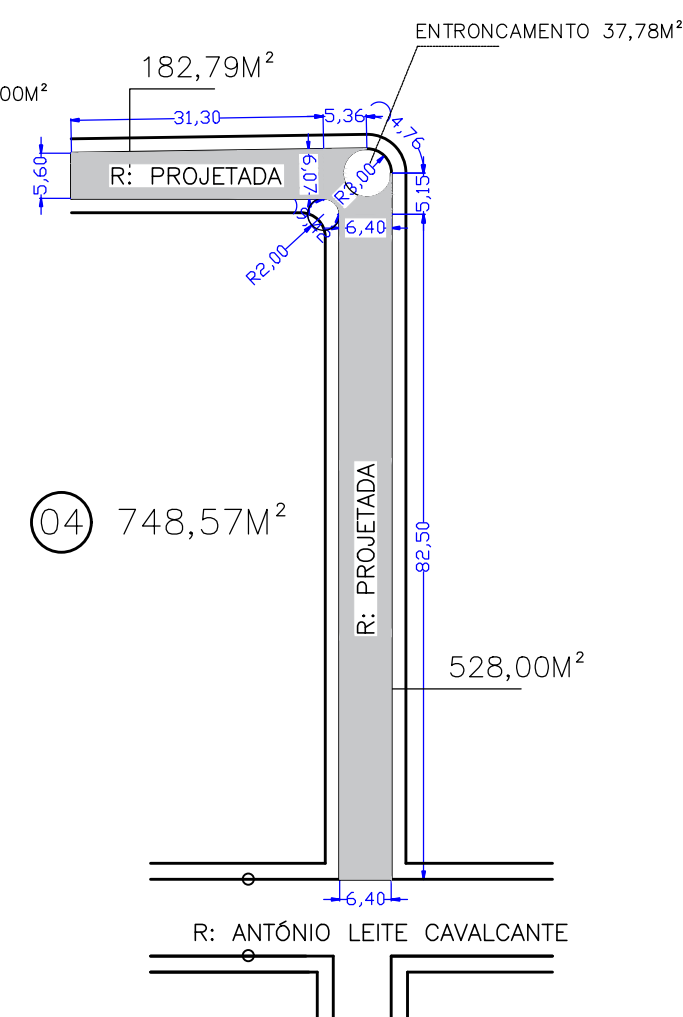

ENIO G. LÓIS
ARQUITETO
CALLE 450148-2